


LEGEND	
	PROPOSED LANDSCAPING
	PROPOSED SIDEWALK
	PROPOSED ROAD CONCRETE
	PROPOSED SPEED BUMP
	PROPOSED ASPHALT
	PROPOSED BIKE CROSSING
	PROPOSED BIKE LANES
	PROPOSED BOLLARD BARRIER

REVISIONS			
3	80% DESIGN	2022/03/22	I.R.
2	50% DESIGN	2022/03/11	I.R.
1	30% DESIGN	2022/02/04	I.R.
0	CONCEPTUAL DESIGN	2022/02/01	I.R.
NO.	DESCRIPTION	DATE (YYYY/MM/DD)	ISSUER

DRAWN BY	B. KING
DESIGNED BY	B. KING
CHECKED BY	I. ROMAN

ENCI 570 T2  
 ACTIVE TRANSPORTATION SAFETY  
 FOR SCHOOL ACCESS  
 ECOLE LA MOSAIQUE  
 PROPOSED STREET  
 IMPROVEMENT - PLAN VIEW  
 (1:500)

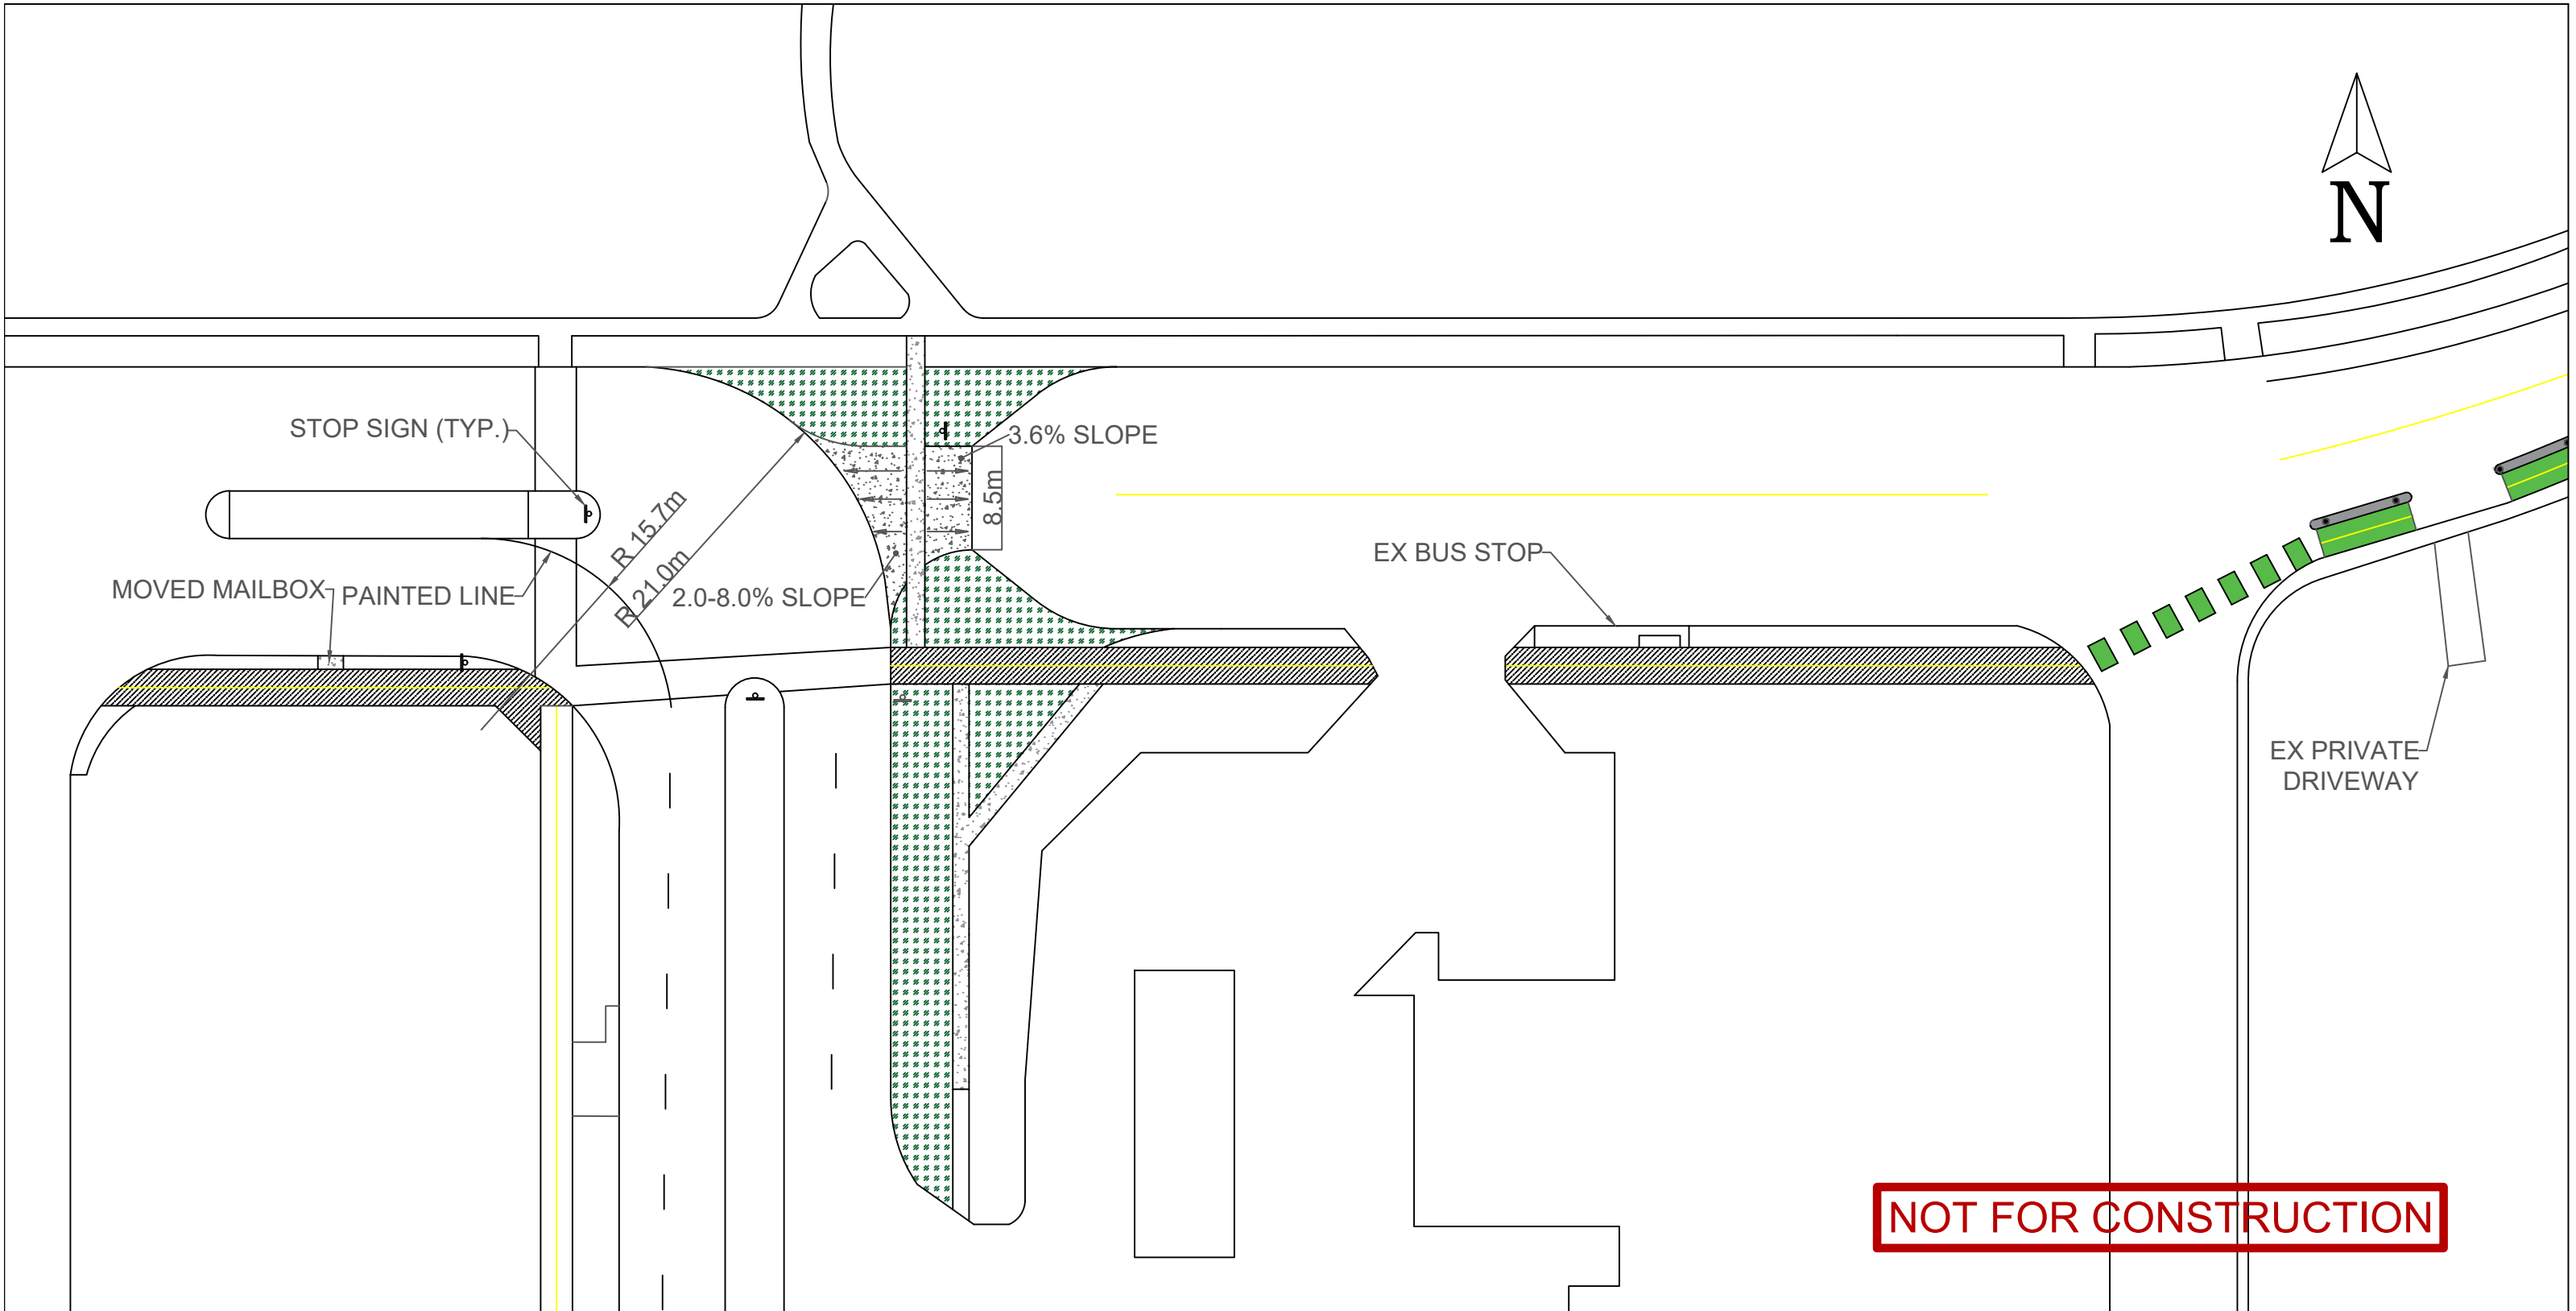

**NOT FOR CONSTRUCTION**

LEGEND	
	PROPOSED LANDSCAPING
	PROPOSED SIDEWALK
	PROPOSED ROAD CONCRETE
	EXISTING MULTI USE PATH
	PROPOSED MULTI USE PATH
	PROPOSED BIKE LANES
	PROPOSED BIKE CROSSING
	PROPOSED BOLLARD BARRIER
	SLOPE LINE

REVISIONS			
3	80% DESIGN	2022/03/22	I.R.
2	50% DESIGN	2022/03/11	I.R.
1	30% DESIGN	2022/02/04	I.R.
0	CONCEPTUAL DESIGN	2022/02/01	I.R.
NO.	DESCRIPTION	DATE (YYYY/MM/DD)	ISSUER

DRAWN BY	B. KING
DESIGNED BY	B. KING
CHECKED BY	I. ROMAN

ENCI 570 T2  
 ACTIVE TRANSPORTATION SAFETY  
 FOR SCHOOL ACCESS  
 ECOLE LA MOSAIQUE  
 MARTINDALE GATE /  
 MARTINDALE BLVD DIVERSION  
 PLAN VIEW (1:500)